
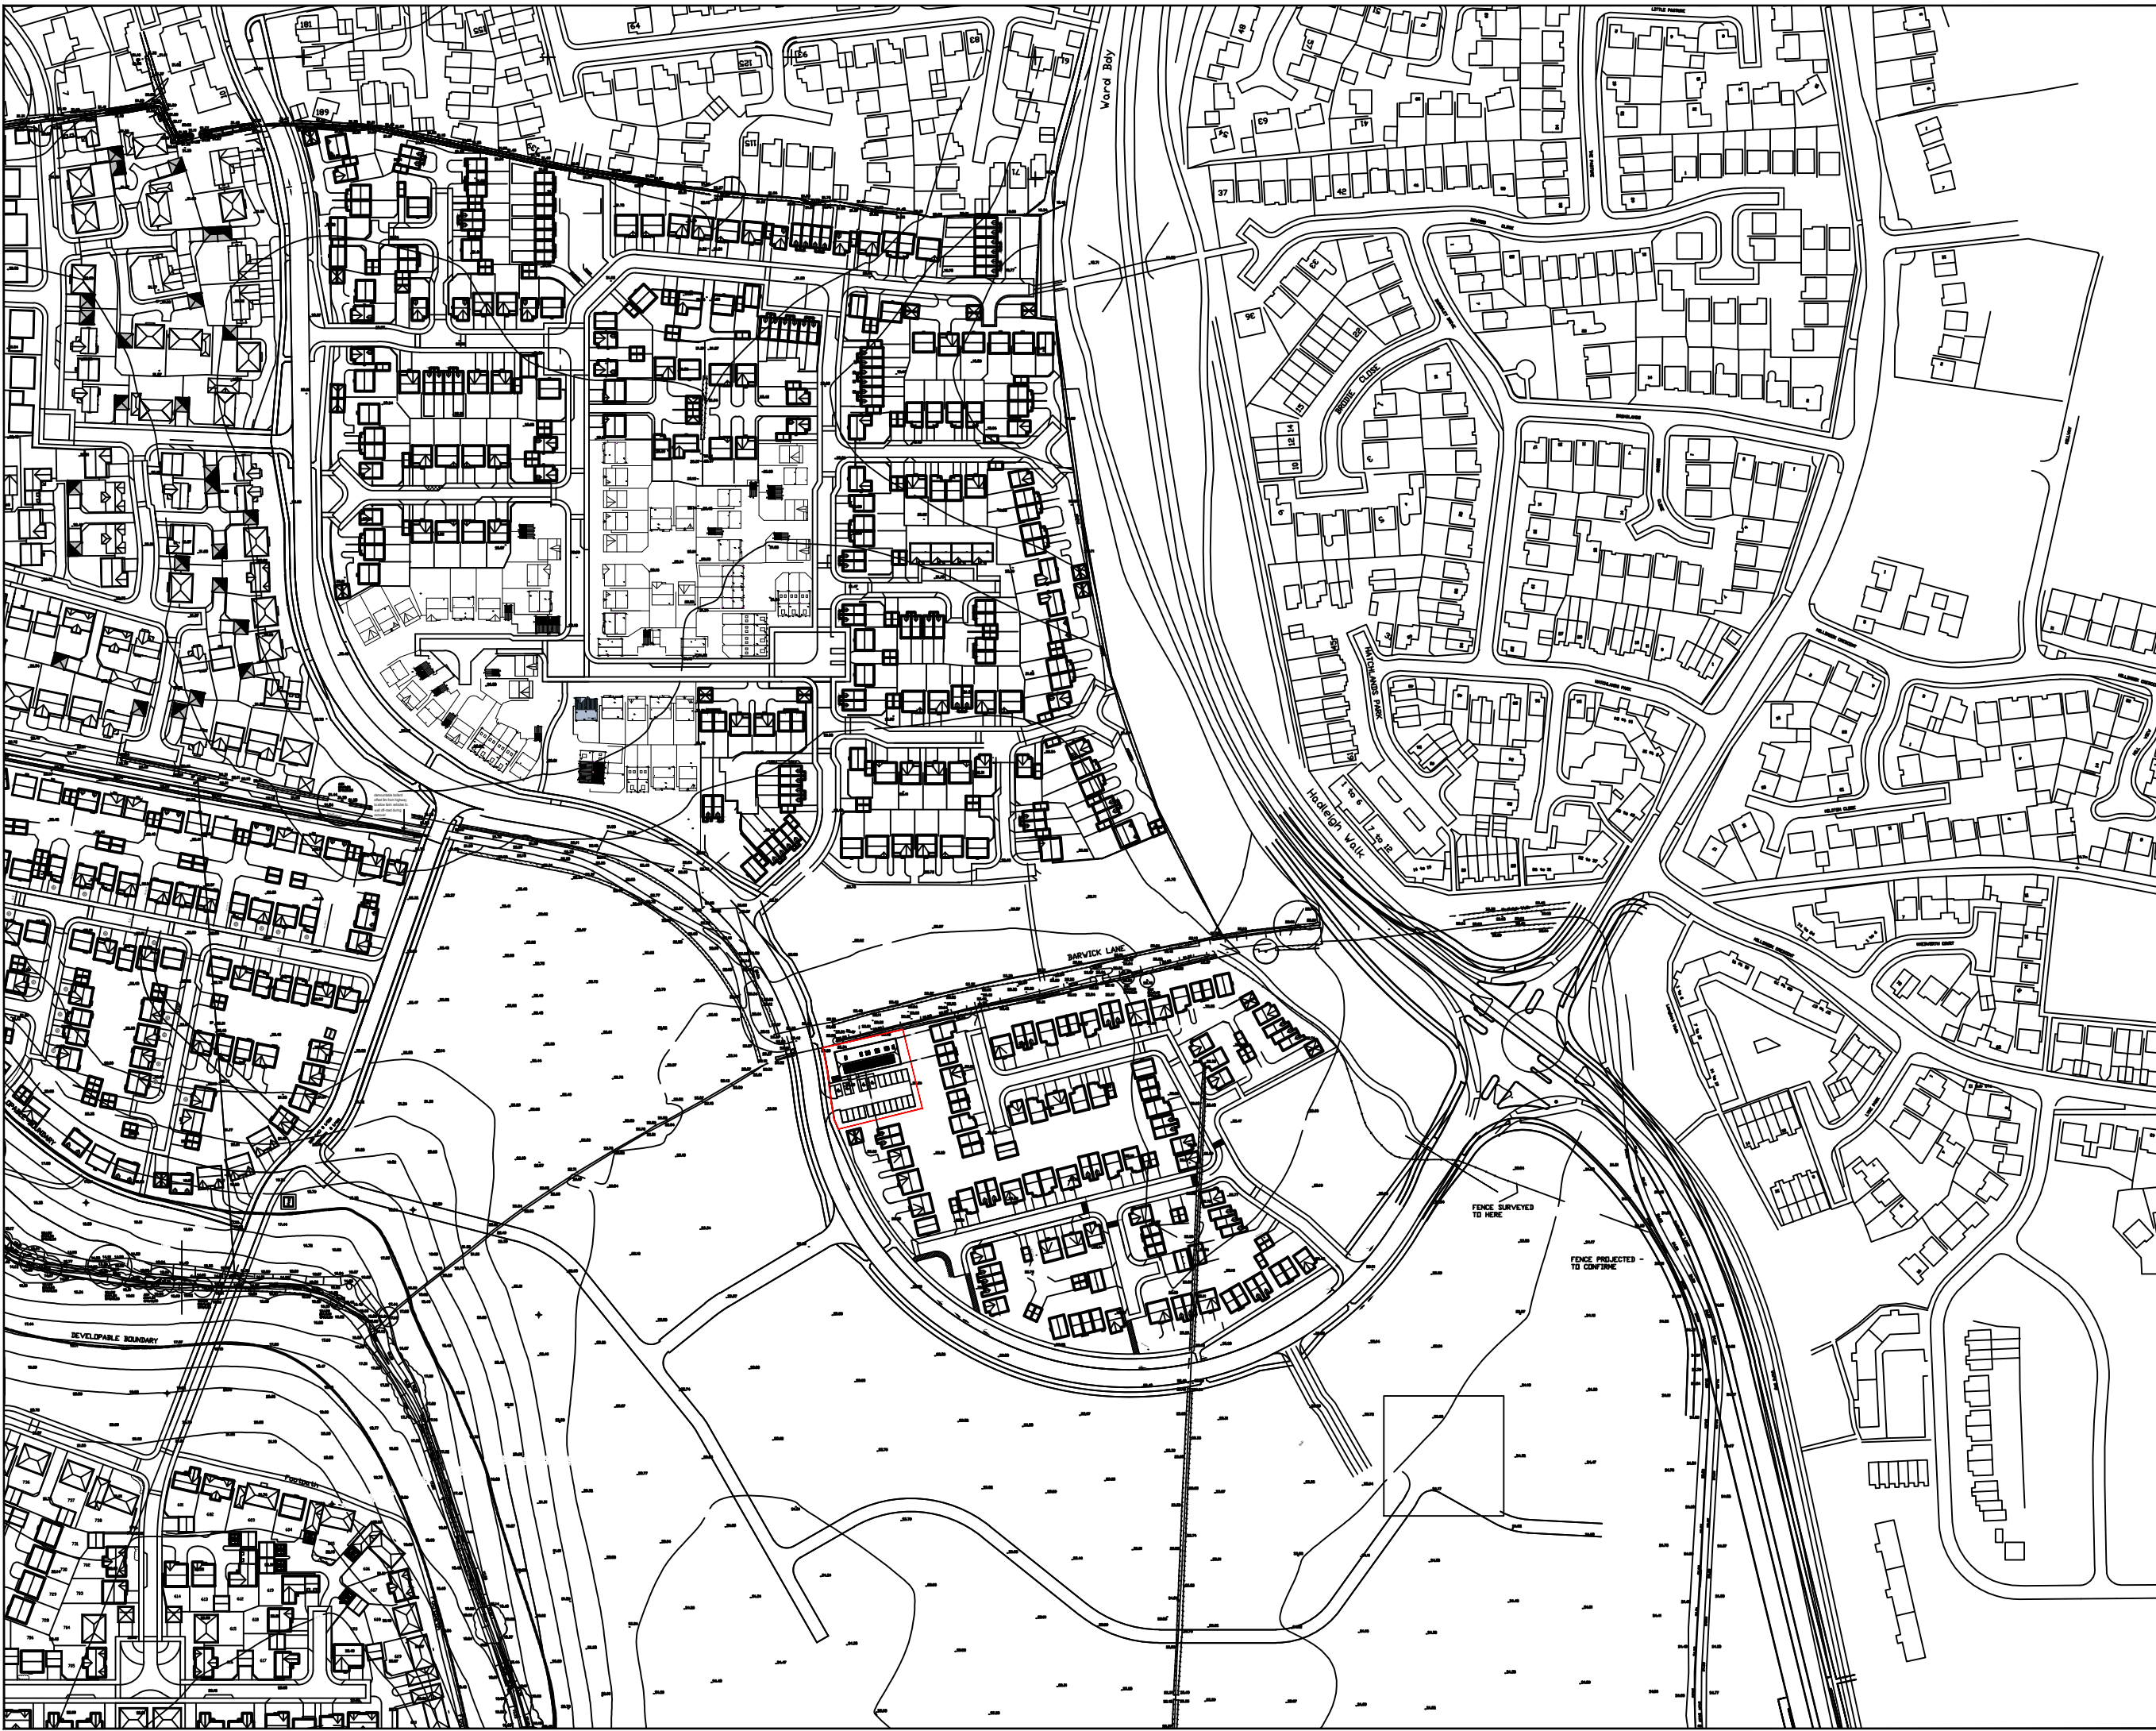


Dimensions must be checked on site and any discrepancies reported immediately. Written dimensions to be taken in preference to scaling. This plan is intended as an illustration only and is not to be taken as a representation made on negotiating individual sales or as part of contract documents.

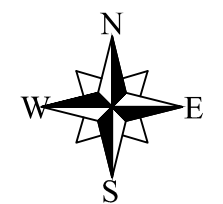

Revisions: _____ By: _____ Date: _____

Design Status: Preliminary Construction As Built

Project: Proposed New Community Centre
Ingleby Barwick

Title: Location Plan

Date: 18/11/14 Scale: 1:2500@A3 Drawn: ajr Chk'd: _____

Design No: A/RP/IBEW/CC-lp1 Rev: _____